


CITY OF COLUSA
DEPARTMENT OF PUBLIC WORKS
2007-08 STIP ROAD REHABILITATION
FEDERAL-AID PROJECT NO. RPL 5035 (005)
CITY PROJECT NO. 08-05

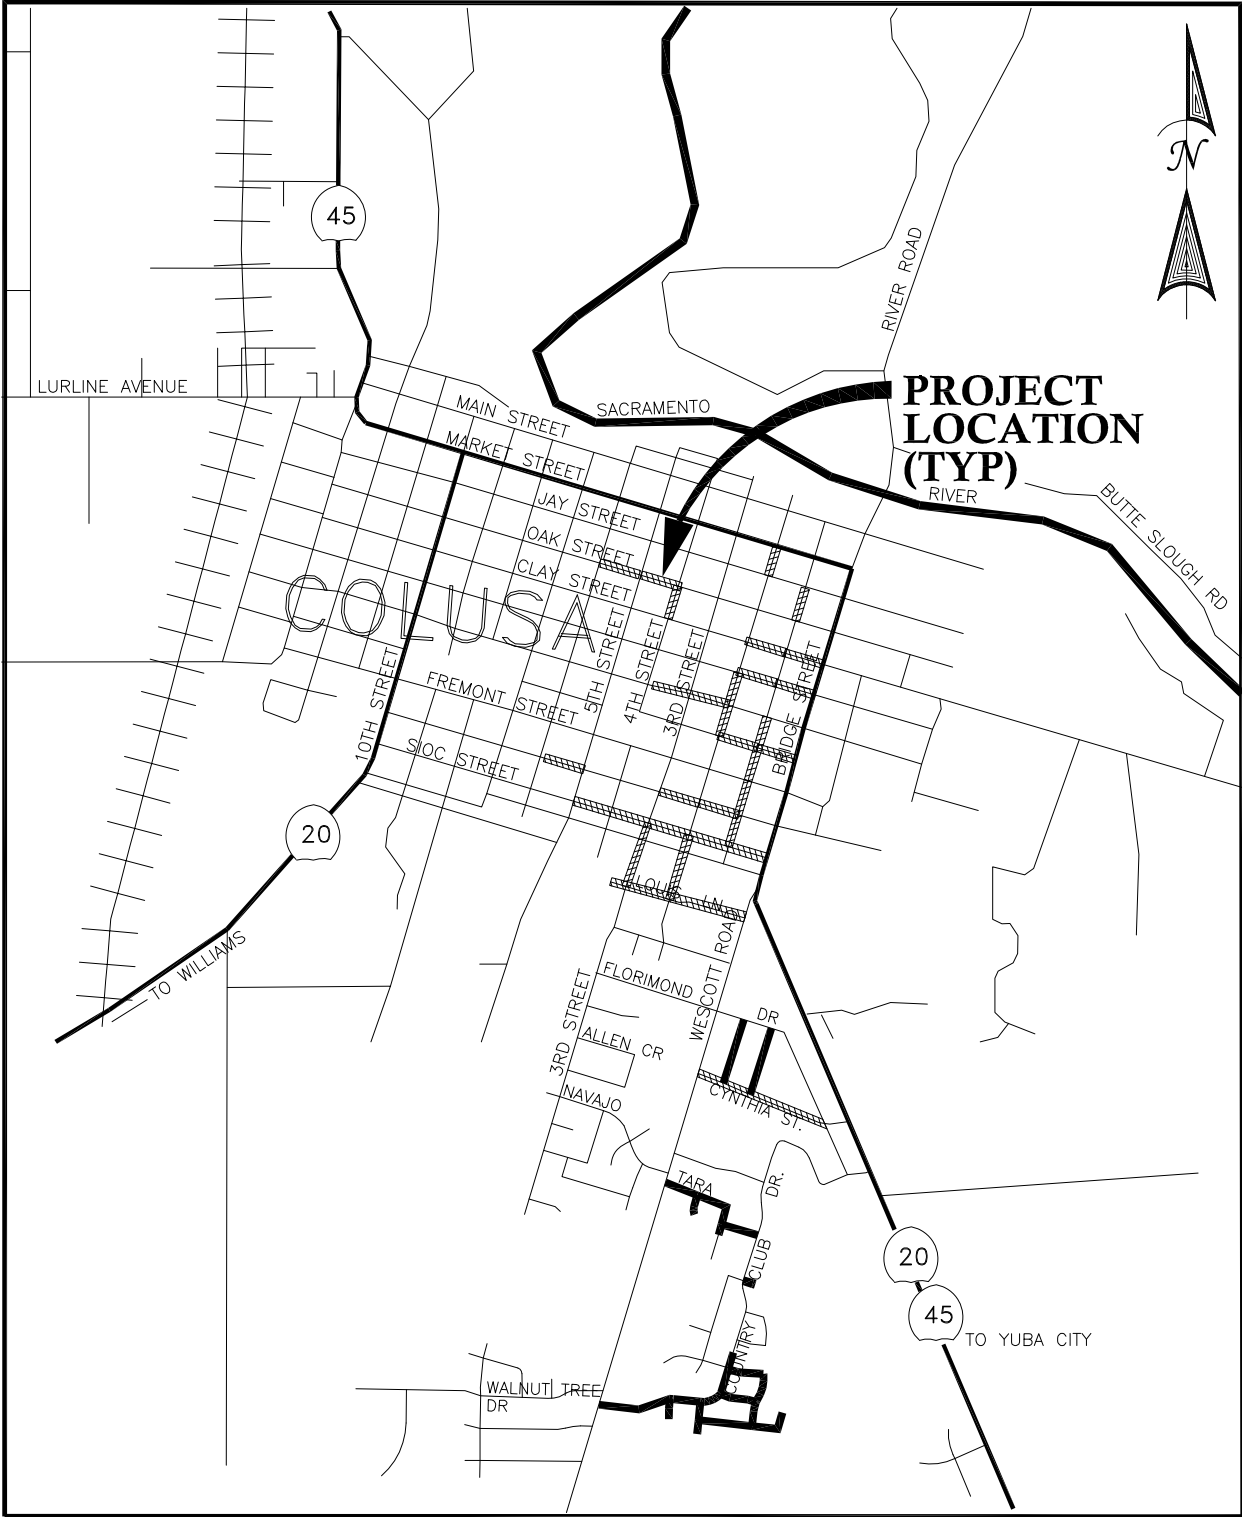

VICINITY AND LOCATION MAP
NOT TO SCALE