


CITY OF COLUSA
DEPARTMENT OF PUBLIC WORKS
FREMONT STREET SIDEWALK IMPROVEMENTS
FEDERAL-AID PROJECT NO. STPL 5035 (007)???
CITY PROJECT NO. 09-02

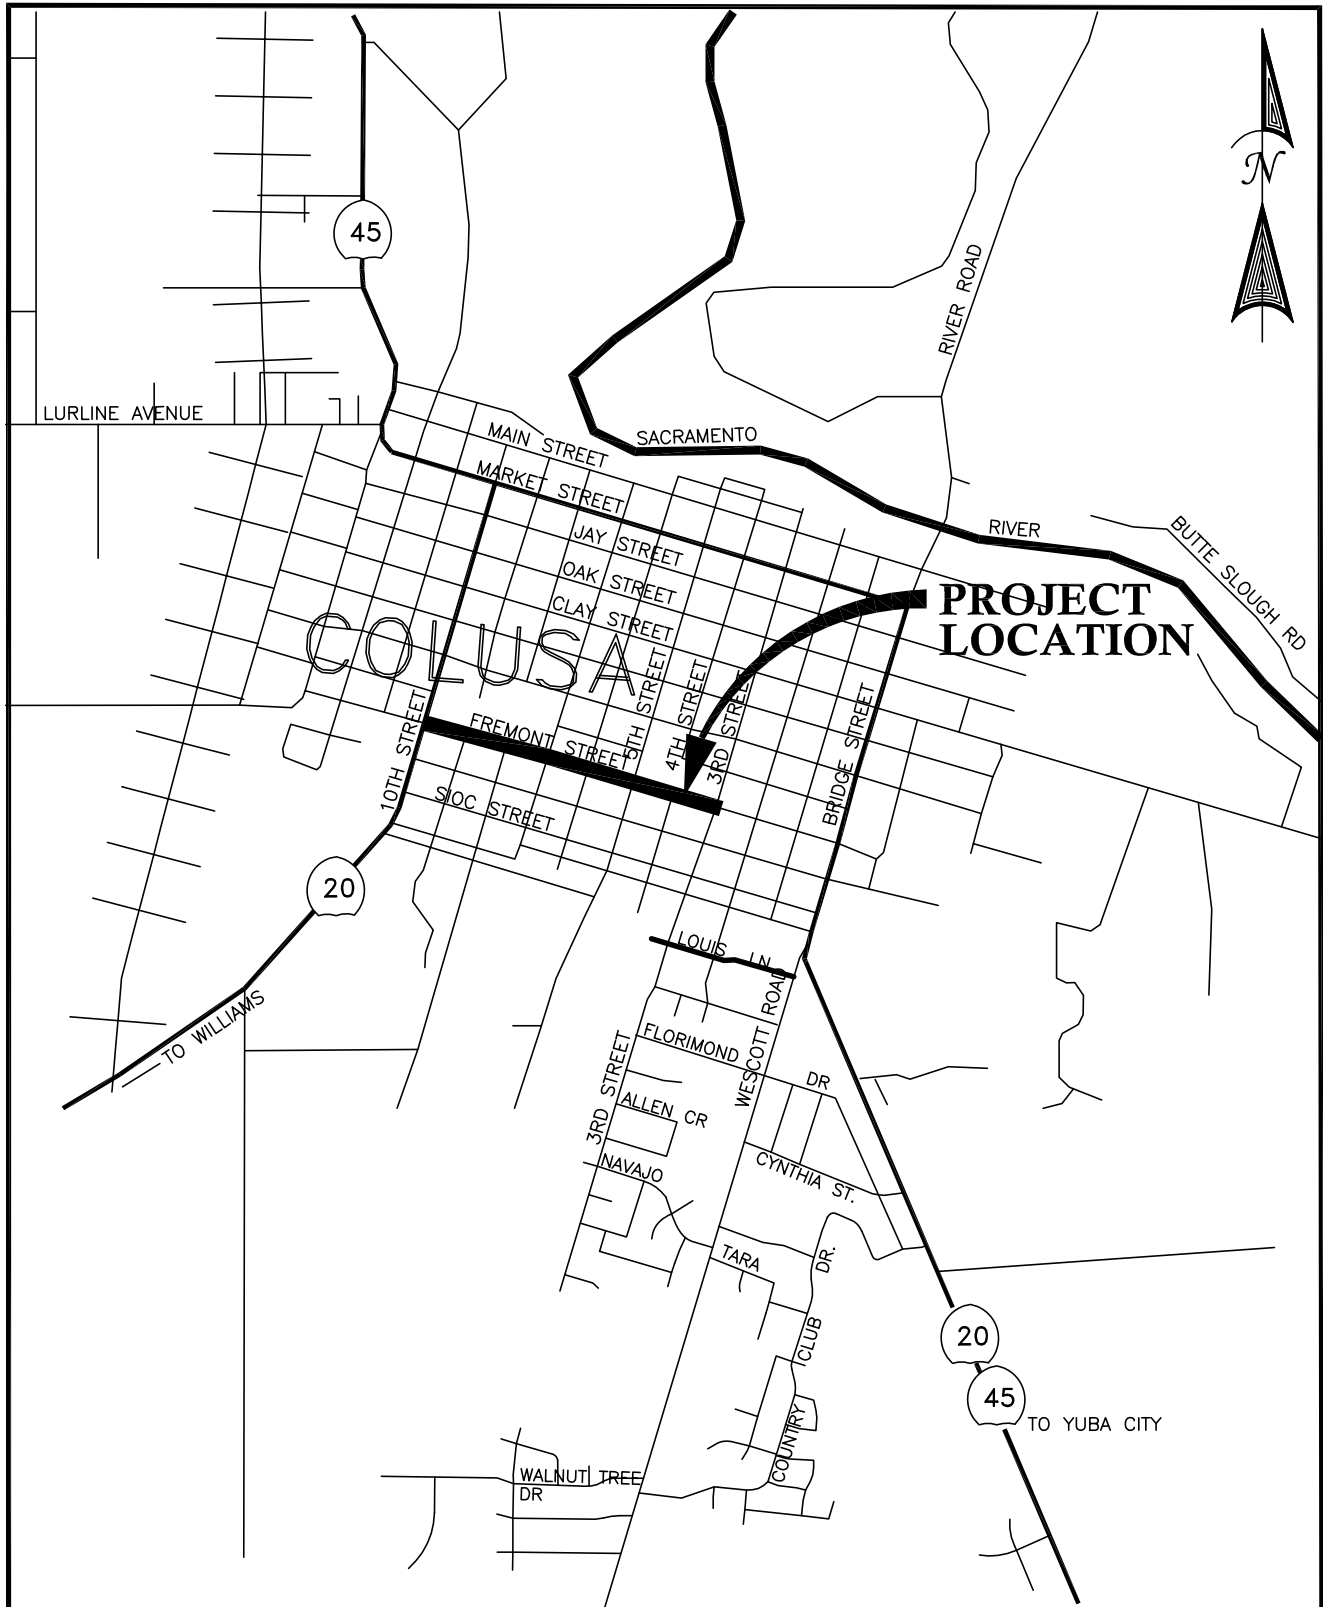

VICINITY AND LOCATION MAP
NOT TO SCALE