

1. SITE ENTRANCE SIGNAGE

- _____ A. Warning signage regarding unauthorized use of disabled parking spaces is posted conspicuously at each entrance to off-street parking facilities, or immediately adjacent to and visible from each stall or space. **1129B.5 Fig. 21**
- _____ B. Warning signage states: "Unauthorized vehicles parked in designated accessible spaces not displaying distinguishing placards or license plates issued for persons with disabilities may be towed away at owner's expense. Towed vehicles may be reclaimed at _____ or by telephoning _____." **1129B.5 Fig. 21**
- _____ C. Blank spaces on sign(s) are filled in with appropriate information as a permanent part of the sign. **1129B.5**
- _____ D. Size of lettering on signage is a minimum of 1" in height. **1129B.5**
- _____ E. Sign(s) is not less than 17" x 22" in size. **1129B.5 Fig. 21**

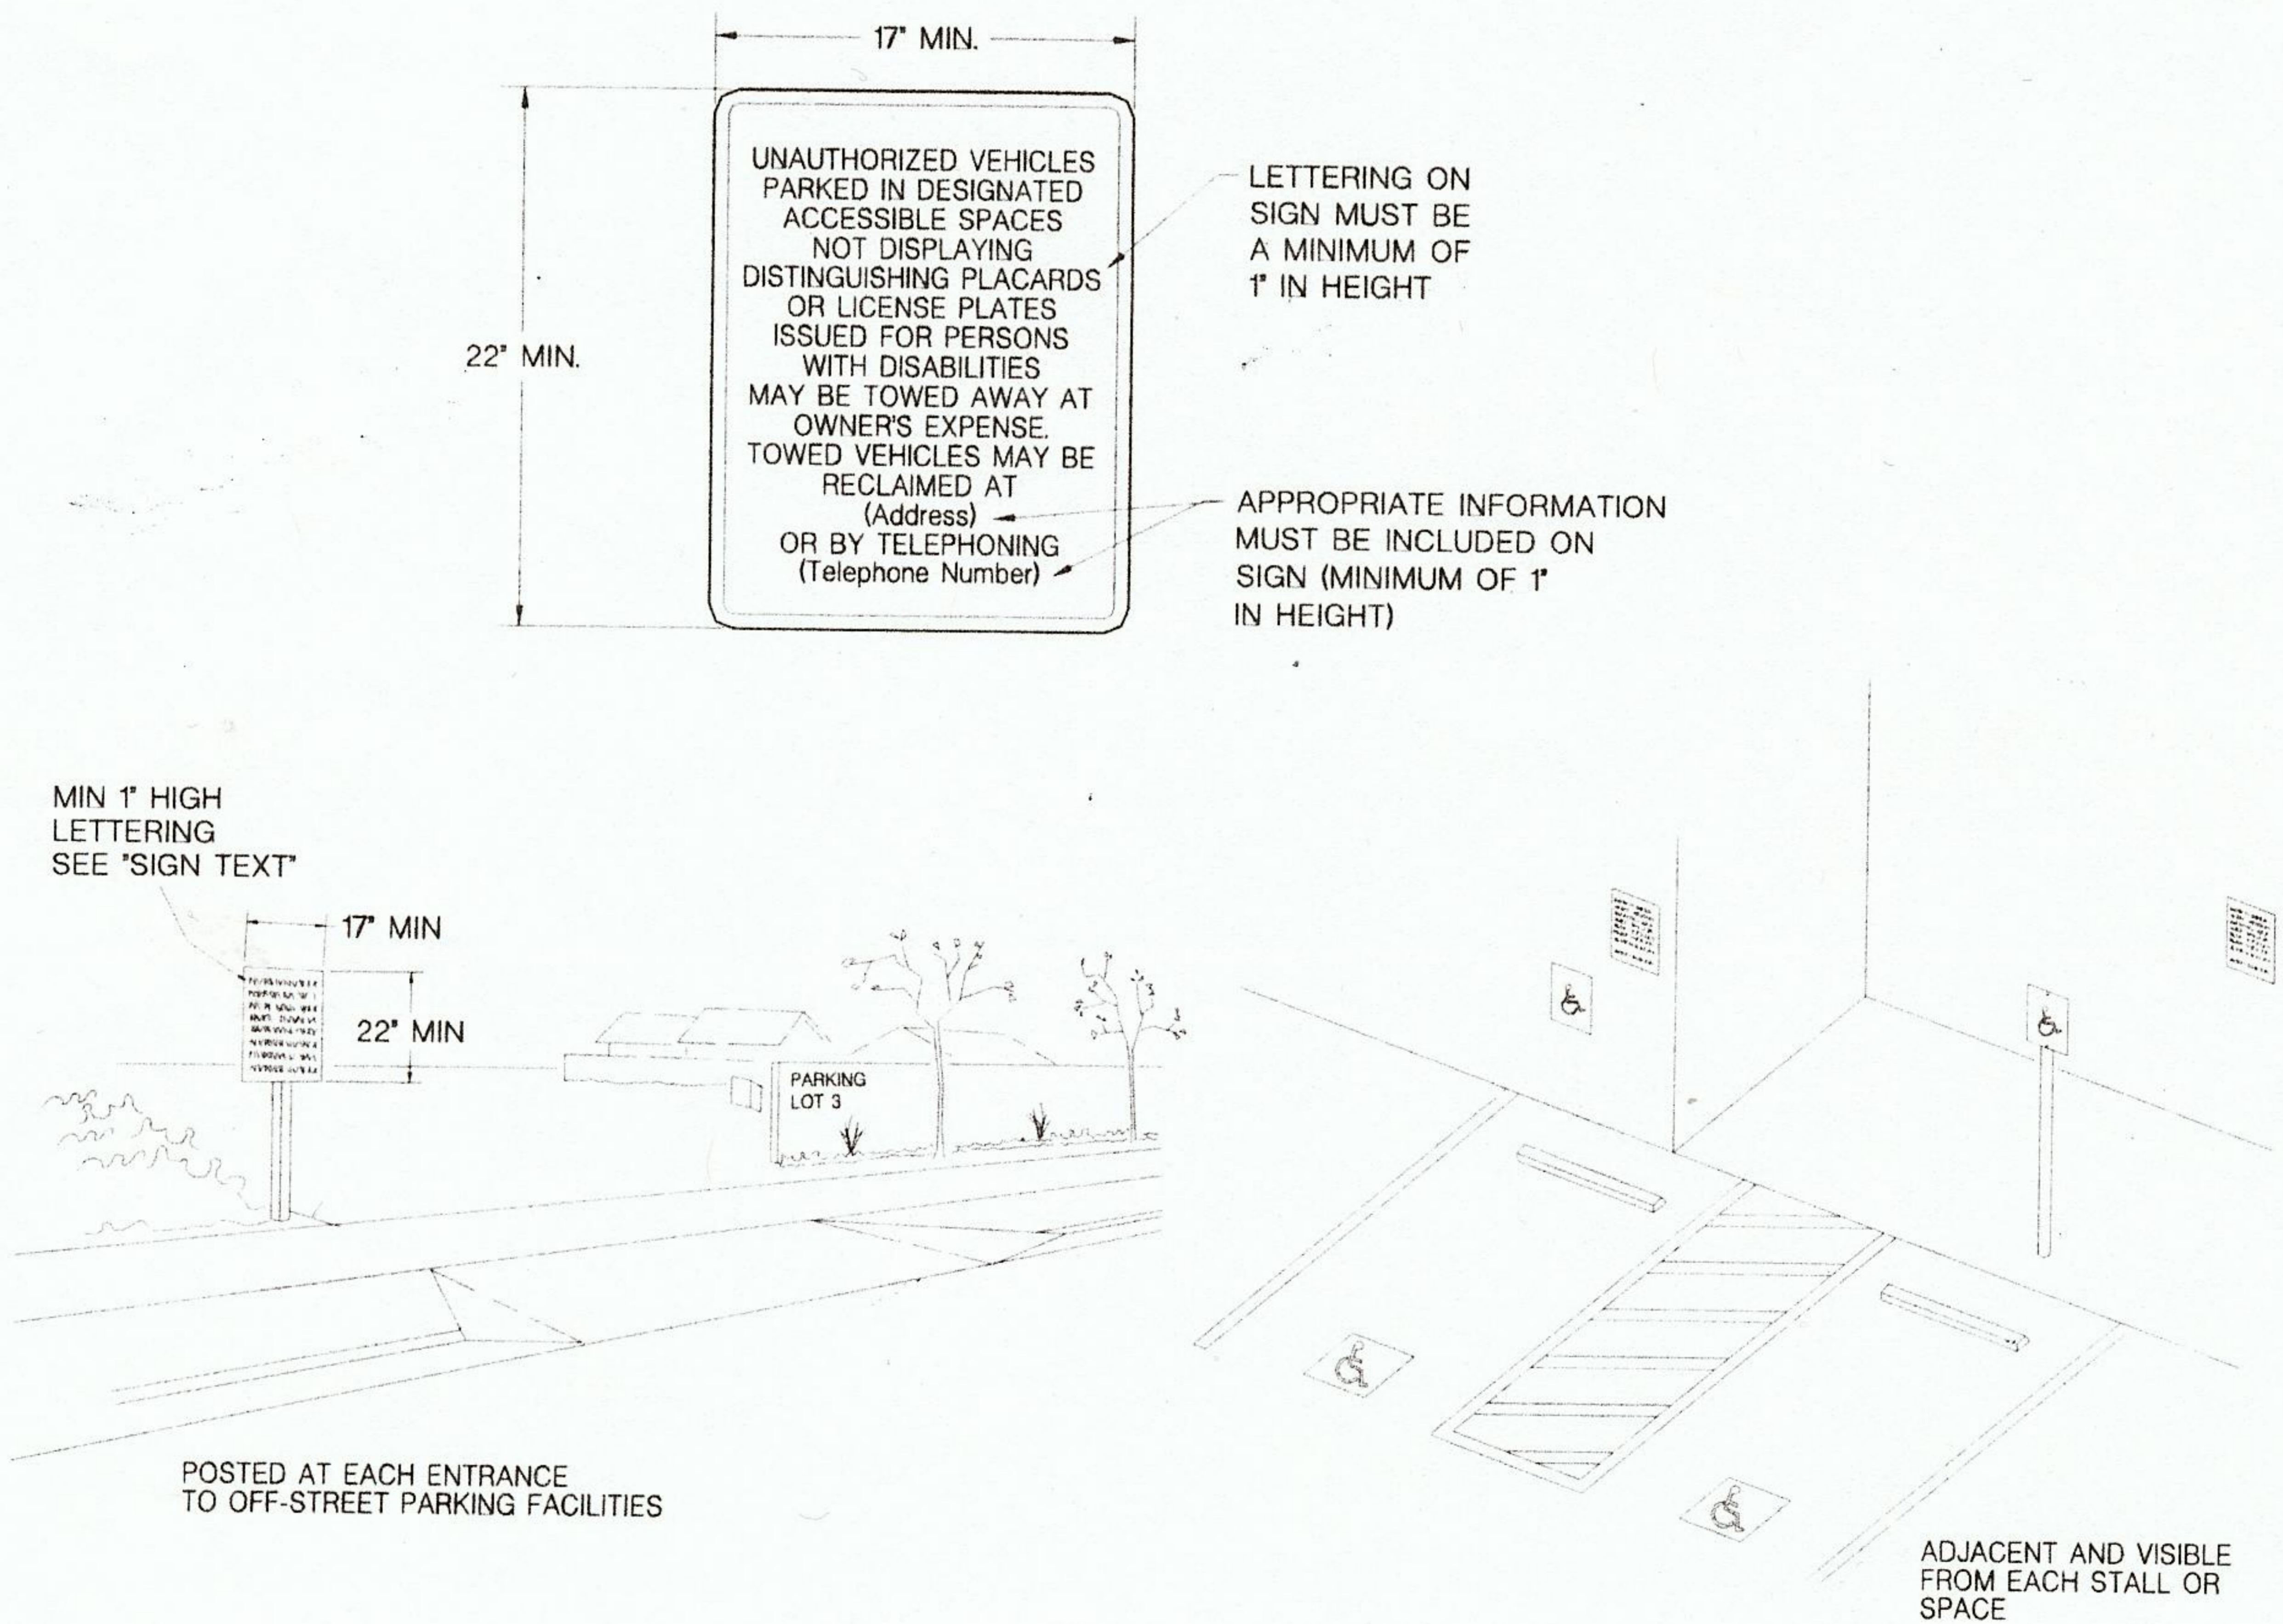


Fig.21